


TYPICAL DRAINAGE AND UTILITY EASEMENT
NOT TO SCALE

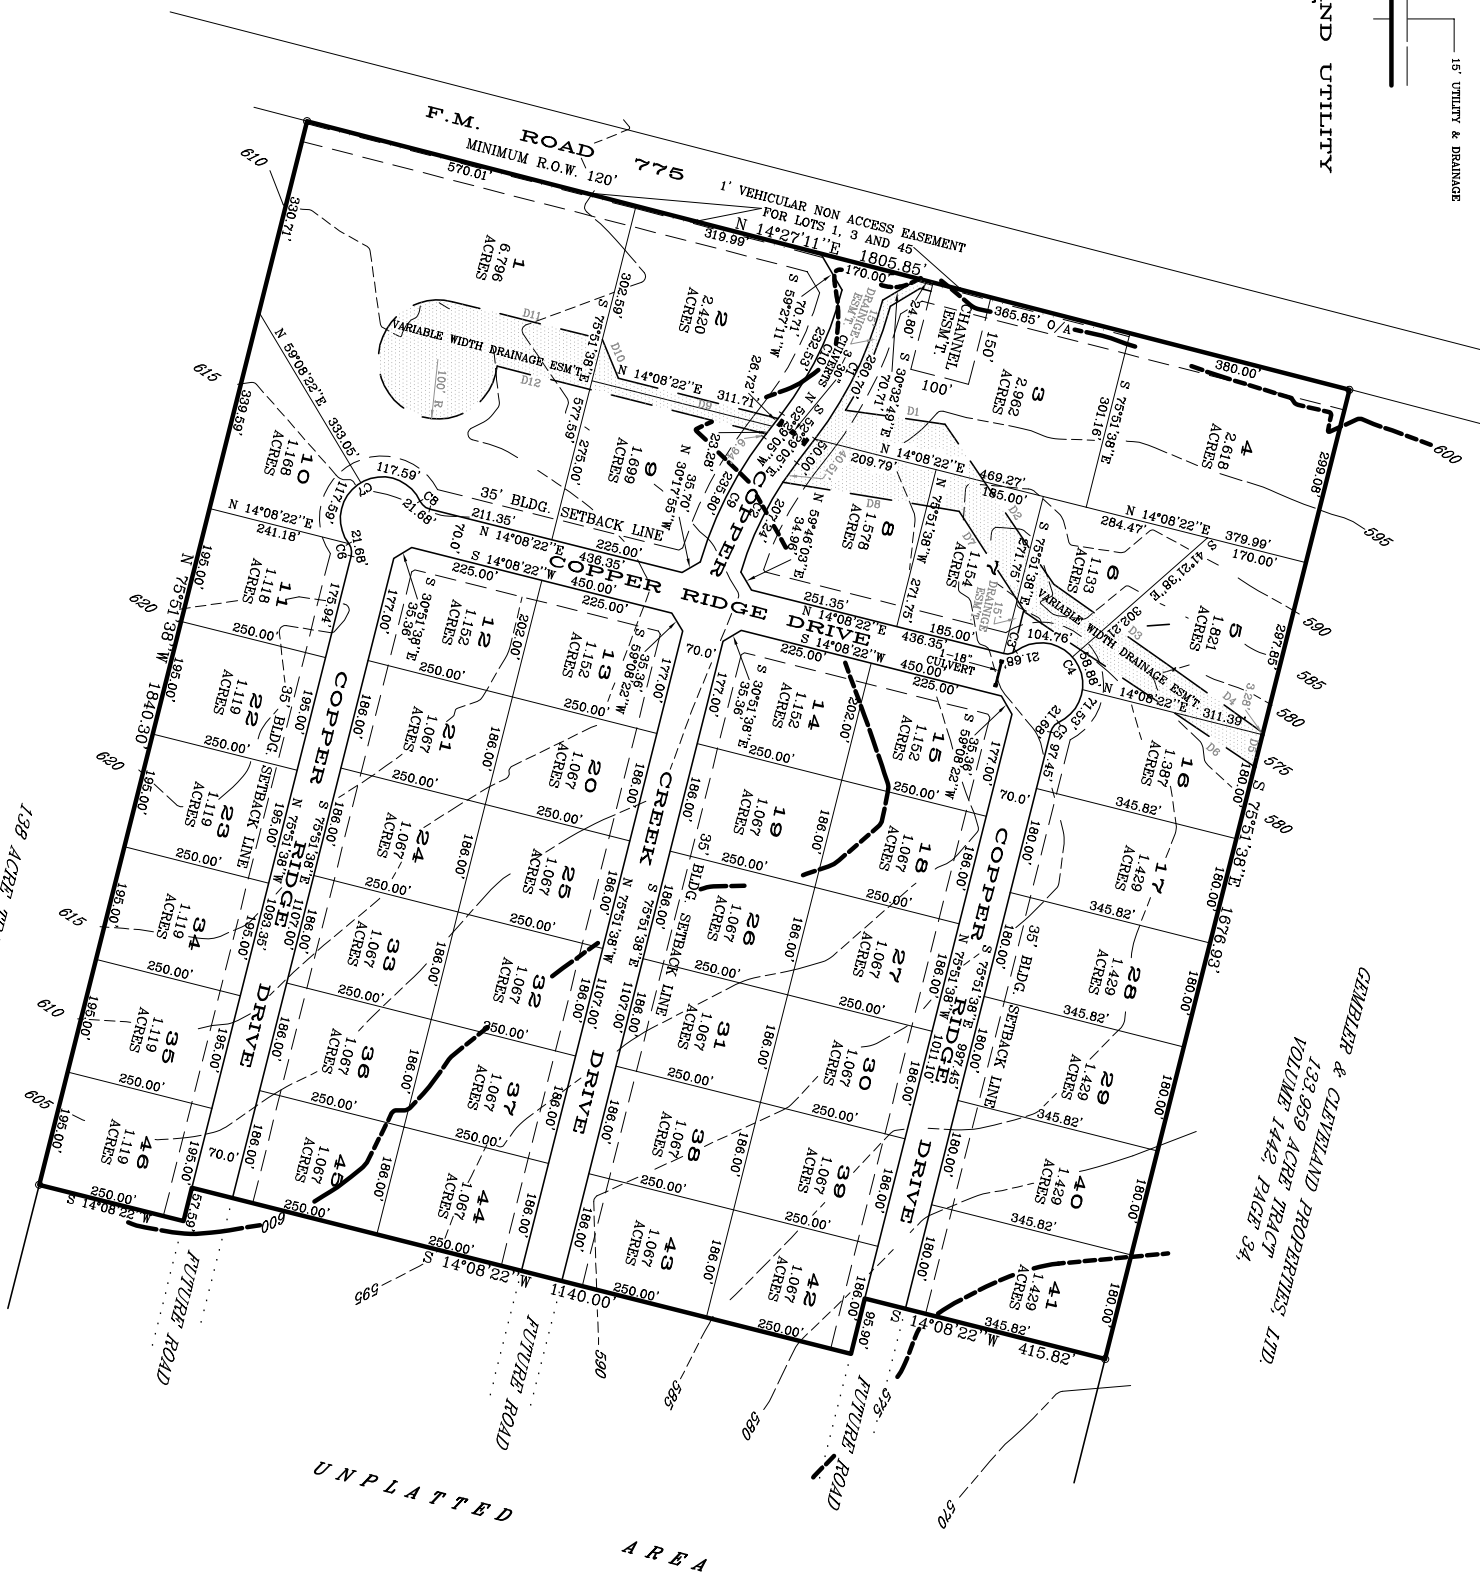

CURVE DATA

Curve	Delta Angle	Radius	Arc	Tangent	Chord	Chord Bearing
1	25° 51' 35"	566.84	207.24	104.78	208.10	S 75° 51' 38" E
2	49° 40' 18"	25.00	21.00	11.57	21.00	N 10° 42' 02" E
9	21° 08' 06"	639.24	234.47	119.28	234.47	N 83° 03' 08" W
10	23° 03' 14"	577.89	232.53	117.88	230.88	N 84° 00' 57" W

VARIABLE WIDTH DRAINAGE EASEMENT

Curve	Delta Angle	Radius	Arc	Tangent	Chord	Chord Bearing



SCALE: 1" = 200'

COPPER CREEK ESTATES
SUBDIVISION
UNIT 1

H.A. KUEHLEN SURVEY COMPANY
14350 NORTHEROAK DRIVE
SUITE 130
SAN ANTONIO, TEXAS 78232
PHONE (210) 490-7847
FAX (210) 490-7857